

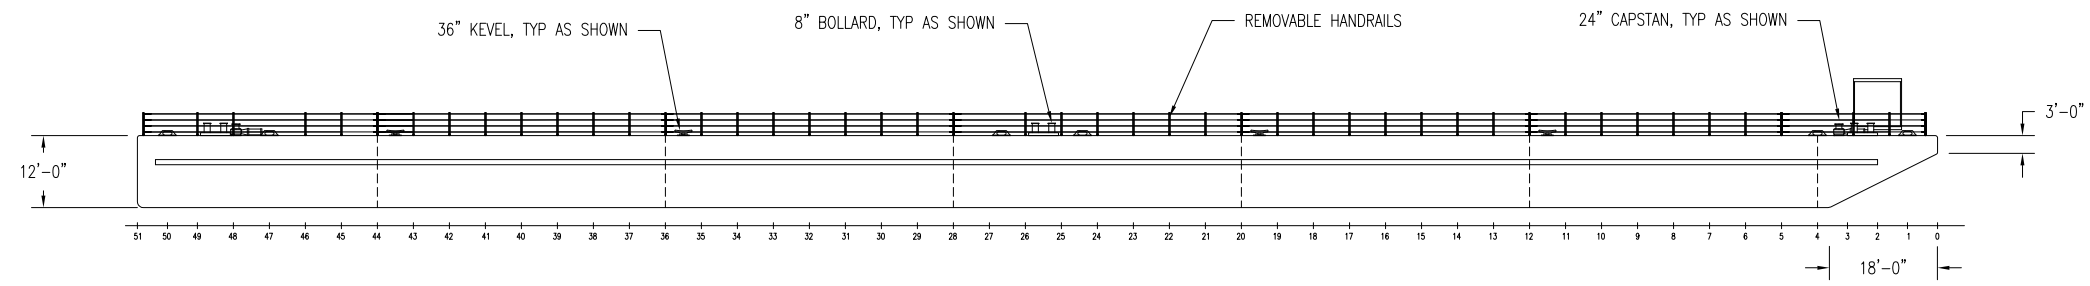


6,150 PSF DECK RATING CENTERED IN WAY OF 20'-0" OFF CENTERLINE AS SHOWN, PORT & STBD

PLAN VIEW

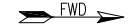

OUTBOARD PROFILE

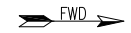

REVISIONS

REV	DESCRIPTION	DATE	APPROVED

GENERAL NOTES

- BARGE SHALL BE CONSTRUCTED IN ACCORDANCE WITH ABS RULES FOR BUILDING AND CLASSING STEEL BARGES FOR SERVICE ON RIVERS AND INTRACOASTAL WATERWAYS.
- ALL MATERIAL TO BE ABS GRADE A STEEL UNLESS OTHERWISE NOTED.
- MAXIMUM UNIFORM DECK LOAD IS NOT TO EXCEED 2,500 PSF (DRY CARGO), EXCEPT AS NOTED ON THE MAIN DECK PLAN.
- ALL COMPARTMENTS ARE VOIDS UNLESS OTHERWISE NOTED.
- CRANE MATS OMITTED FOR CLARITY.
- CRANE GUIDE RAILS, STOPS AND TIE DOWNS OMITTED FOR CLARITY.
- THE OWNER IS AUTHORIZED TO BUILD TWO (2) IDENTICAL BARGE HULLS TO THE DESIGN DEPICTED IN THE PLANS.

REFERENCES

REF	DESCRIPTION	DRAWING	REV
-	-	-	-
-	-	-	-

RIEDCO
 PROVIDENCE, RI
 PROVPORT 1
 PROVPORT 2
 300'-0" X 72'-0" X 12'-0"

JMS
 NAVAL ARCHITECTS
 SALVAGE ENGINEERS
 34 Water St.
 Mystic, CT 06355
 voice 860.536.0009
 fax 860.536.9117
 jms@jmsnet.com

THIS DOCUMENT IS THE EXCLUSIVE PROPERTY OF JMS AND IS FURNISHED ON A CONFIDENTIAL BASIS. THE RECIPIENT OF THE INFORMATION CONTAINED HEREIN MAY NOT DISCLOSE OR MAKE AVAILABLE THE SAME TO ANY OTHER PERSON OR BUSINESS FIRM, NOR MAY THE SAME BE USED EXCEPT FOR THE SPECIFIC PURPOSE INTENDED. JMS SHALL NOT BE HELD RESPONSIBLE FOR ANY UNAUTHORIZED CHANGES TO THIS DOCUMENT OR ITS INTENT.

GENERAL ARRANGEMENT

DRAWN BY: WJF	CHECKED BY: KJW	REVIEWED BY: -
SCALE: 1/32" = 1'-0"	SIZE: ANSI B	DATE: 04/12/2013
DRAWING NO: 12-143-205	REVISION: -	SHEET: SHEET 1 OF 1